


300 mm  
200  
100  
50  
0  
10 mm

**PLAN**  
SCALE 1:250 @ A1 / 1:500 @ A3

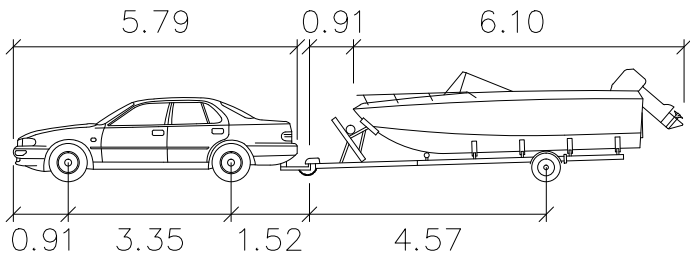

P-BM		meters
Car Width	: 2.13	
Trailer Width	: 2.44	
Car Track	: 1.83	
Trailer Track	: 2.44	
Lock to Lock Time	: 6.0	
Steering Angle	: 31.6	
Articulating Angle	: 70.0	

Revision	Amendment	Approved	Revision Date
R1	AMENDMENT AT BOAT RAMP	S.E.	13/06/14
R2	AMENDMENT TO PROJECT TITLE	S.E.	27/06/14



Project		BAY OF PLENTY REGIONAL COUNCIL MAKETU KAITUNA RIVER RE-DIVERSION & ONGATOROMAKETU ESTUARY ENHANCEMENT PROJECT	
Sheet		PROPOSED FORD ROAD PARKING AND BOAT RAMP VEHICLE TURN PATHS	
Project No.	Scale	Revision Date	Revision
29Z371.00	1:250 @ A1 / 1:500 @ A3	11/06/14	R2
Sheet No.	Revision		
6	R2		

FOR CONSENT

1:250 @ A1  
1:500 @ A3