



300 mm
200
100
50
0

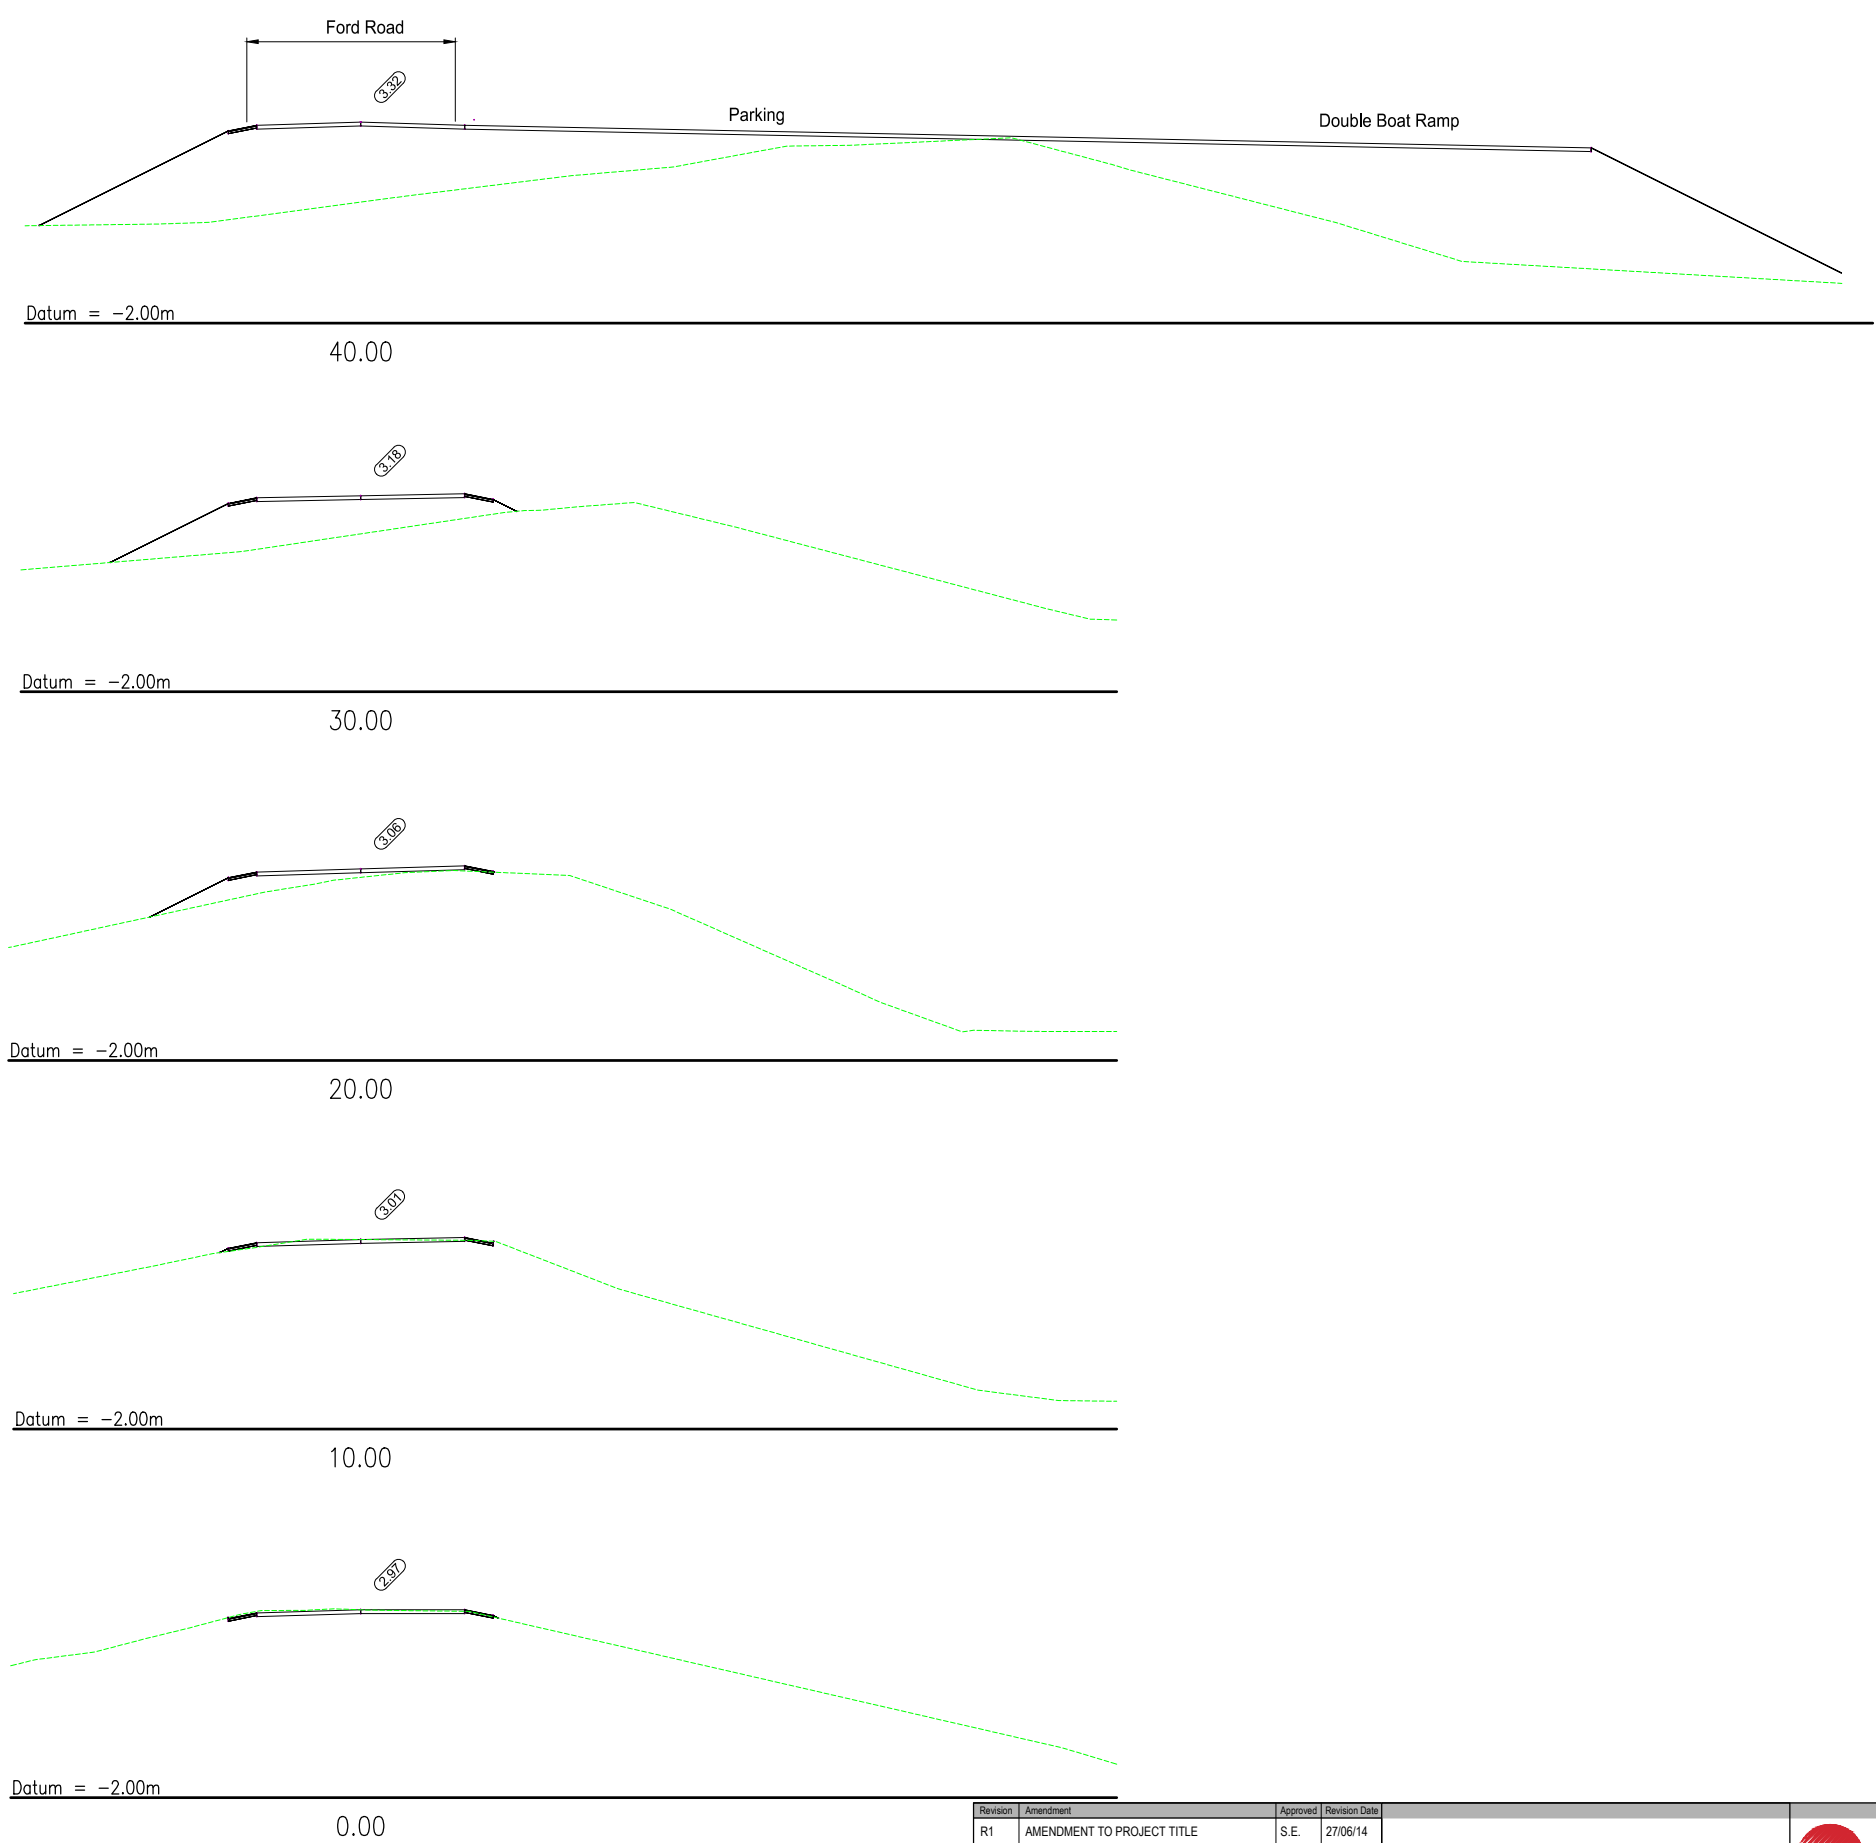

NOTE:
REFER TO TYPICAL SECTION ON SHEET No. 8.

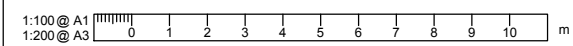

FOR CONSENT

Revision	Amendment	Approved	Revision Date
R1	AMENDMENT TO PROJECT TITLE	S.E.	27/06/14



Drawn	Designed	Approved	Revision Date
F. MOOS	S. EVERITT (WATERLINE)		11/06/14
Project No.	Scale	Drawing No.	
29Z371.00	1:100 @ A1 / 1:200 @ A3	2/1542/115/6235	

Project	
BAY OF PLENTY REGIONAL COUNCIL MAKETU KAITUNA RIVER RE-DIVERSION & ONGATOROMAKETU ESTUARY ENHANCEMENT PROJECT	
Sheet	
PROPOSED FORD ROAD RE-ALIGNMENT CROSS SECTIONS - SHEET 1 OF 7	
Sheet No.	Revision
7	R1