


PLAN
SCALE 1:500 @ A1 / 1:1000 @ A3

REFERENCE	
	PROPERTY BOUNDARIES
	PROPOSED STOP BANK
	EXISTING STOP BANK
	PROPOSED ROCK PROTECTION
	PROPOSED CULVERT
	PROPOSED CHANNEL / EXISTING WIDENED CHANNEL
	PROPOSED CHANNEL SIDE SLOPE
	PROPOSED FILLED AREA
	PROPOSED WETLAND AREA
	PROPOSED ACCESS AREA

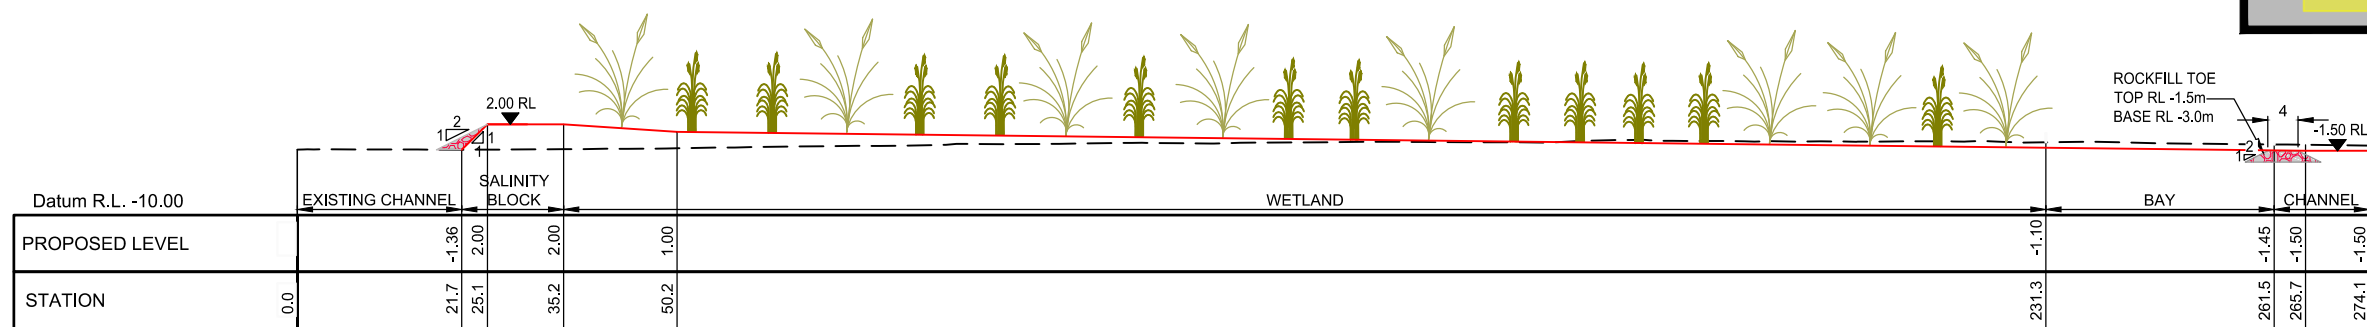

SECTION A-A
SCALE 1:500 @ A1 / 1:1000 @ A3

NOTE:
EXISTING SERVICES ARE INDICATIVE ONLY.
THE EXISTING SERVICES SHOWN MAY NOT
NECESSARILY BE ALL THE SERVICES IN AREA.

Revision	Amendment	Approved	Revision Date
R1	AMENDMENT AT BOAT RAMP	S.E.	13/06/14
R2	AMENDMENT TO PROJECT TITLE	S.E.	27/06/14

		Project BAY OF PLENTY REGIONAL COUNCIL MAKETU KAITUNA RIVER RE-DIVERSION & ONGATORO/MAKETU ESTUARY ENHANCEMENT PROJECT	
		Sheet FORD'S LOOP CHANNEL PLAN AND SECTION A-A	
Drawn K. HUNTER	Designed S. EVERITT (WATERLINE)	Approved 	Revision Date 11/06/14
Project No. 29Z371.00	Scale 1:500 @ A1 / 1:1000 @ A3	Drawing No. 2/1542/115/6235	Sheet No. 15

FOR CONSENT

