

PROPERTY BOUNDARIES

PROPOSED STOP BANK

EXISTING STOP BANK

PROPOSED ROCK PROTECTION

PROPOSED CULVERT

PROPOSED CHANNEL / EXISTING WIDENED CHANNEL

PROPOSED CHANNEL SIDE SLOPE

PROPOSED FILLED AREA

PROPOSED WETLAND AREA

PROPOSED ACCESS AREAS

MINOR RE-CONTOURING

EXISTING CAUSEWAY

EXISTING TELECOM CABLES

PROPOSED POWER CABLE


EXISTING POWER CABLES

PROPOSED STOCKWATER PIPE

EXISTING STOCKWATER PIPE

EXISTING EFFLUENT IRRIGATION PIPELINE

NOTE:
EXISTING SERVICES ARE INDICATIVE ONLY.
THE EXISTING SERVICES SHOWN MAY NOT
NECESSARILY BE ALL THE SERVICES IN AREA.

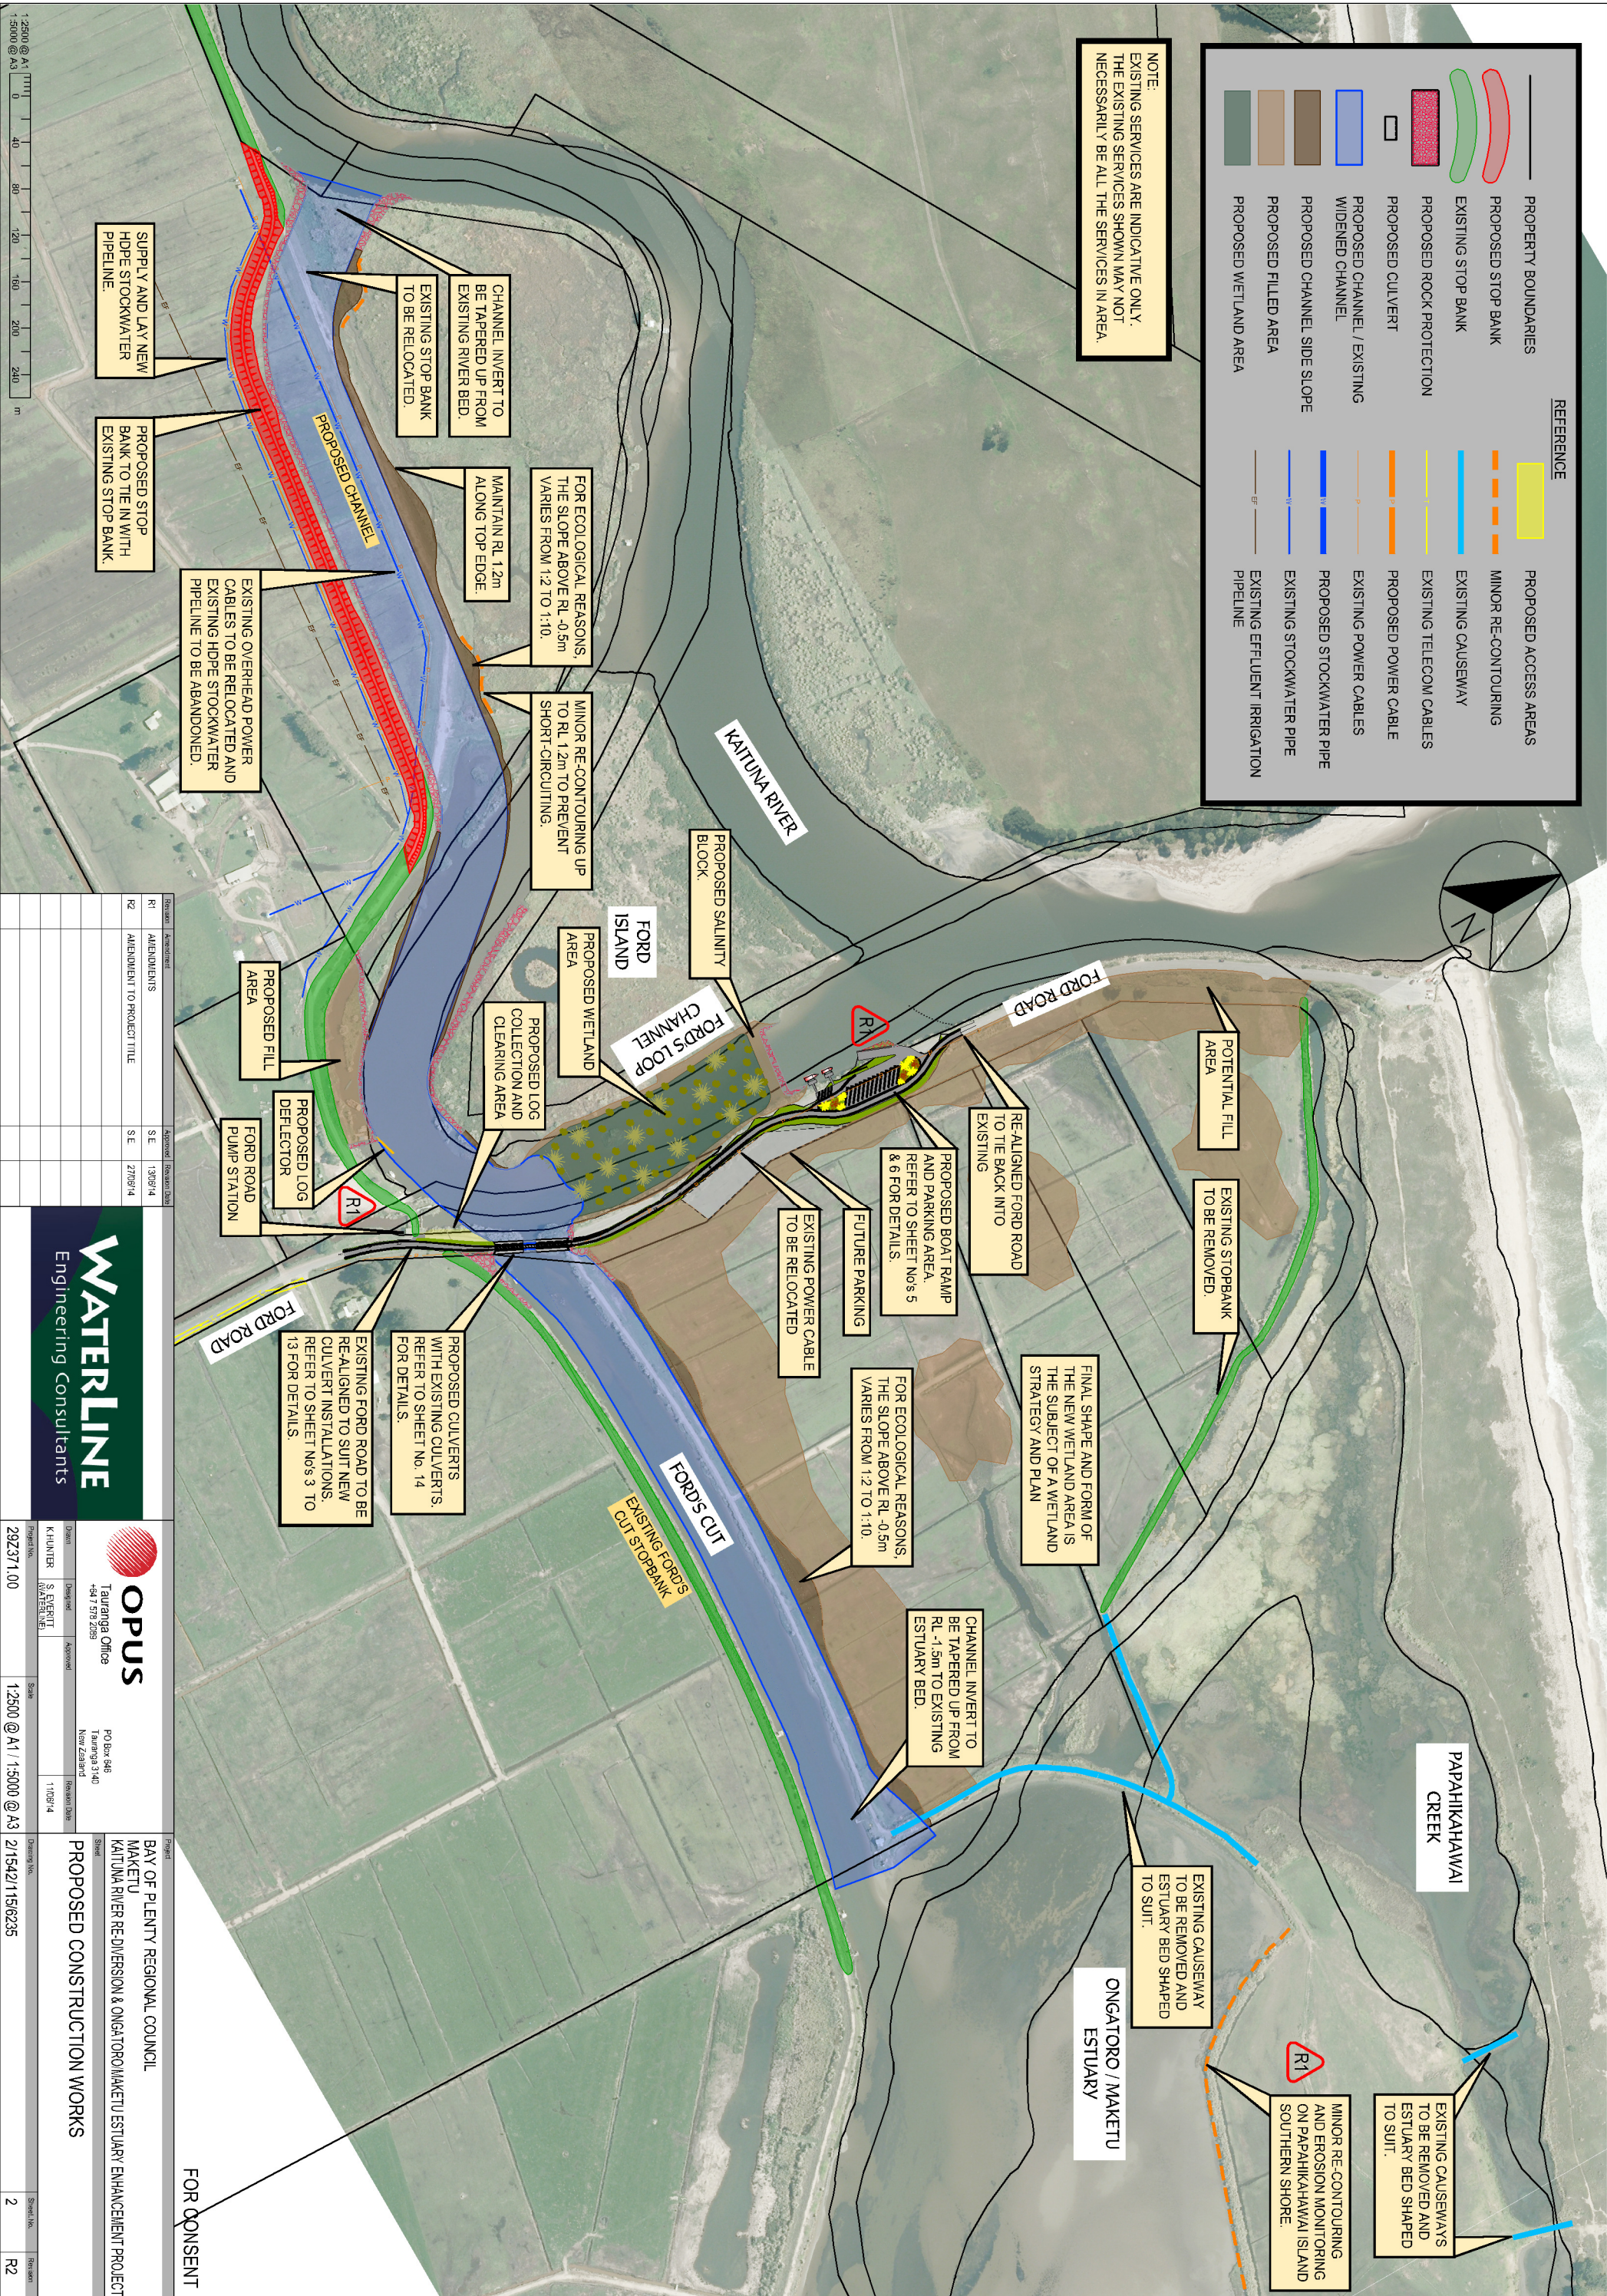

Revision	Amendment	Author	Reviewed	Date
R1	AMENDMENTS	S.E.	13/09/14	
R2	AMENDMENT TO PROJECT TITLE	S.E.	27/09/14	

WATERLINE

Engineering Consultants

OPUS

Tauranga Office

+64 7 578 2099

PO Box 946

Tauranga 3140

New Zealand

Drawn

Designed

Approved

Scale

Project No.

1:2500 @ A1 / 1:5000 @ A3

292371.00

11/09/14

BAY OF PLENTY REGIONAL COUNCIL

MAKETU

KAITUNA RIVER RE-DIVERSION & ONGATORO MAKETU ESTUARY ENHANCEMENT PROJECT

PROPOSED CONSTRUCTION WORKS

Drawn No.

2

Sheet No.

R2

Revision